

FOUNDATION LOCATION PLAN


NOT FOR MORTGAGE LOAN PURPOSES

LOCATION: CASTLE ROCK ROAD, BARRINGTON, NH

OWNER OF RECORD: D.E. AYER IND. SVC & SUPPLY, INC.


REF. DEED: 4579-0028

MAP & LOT NO.: 224-65

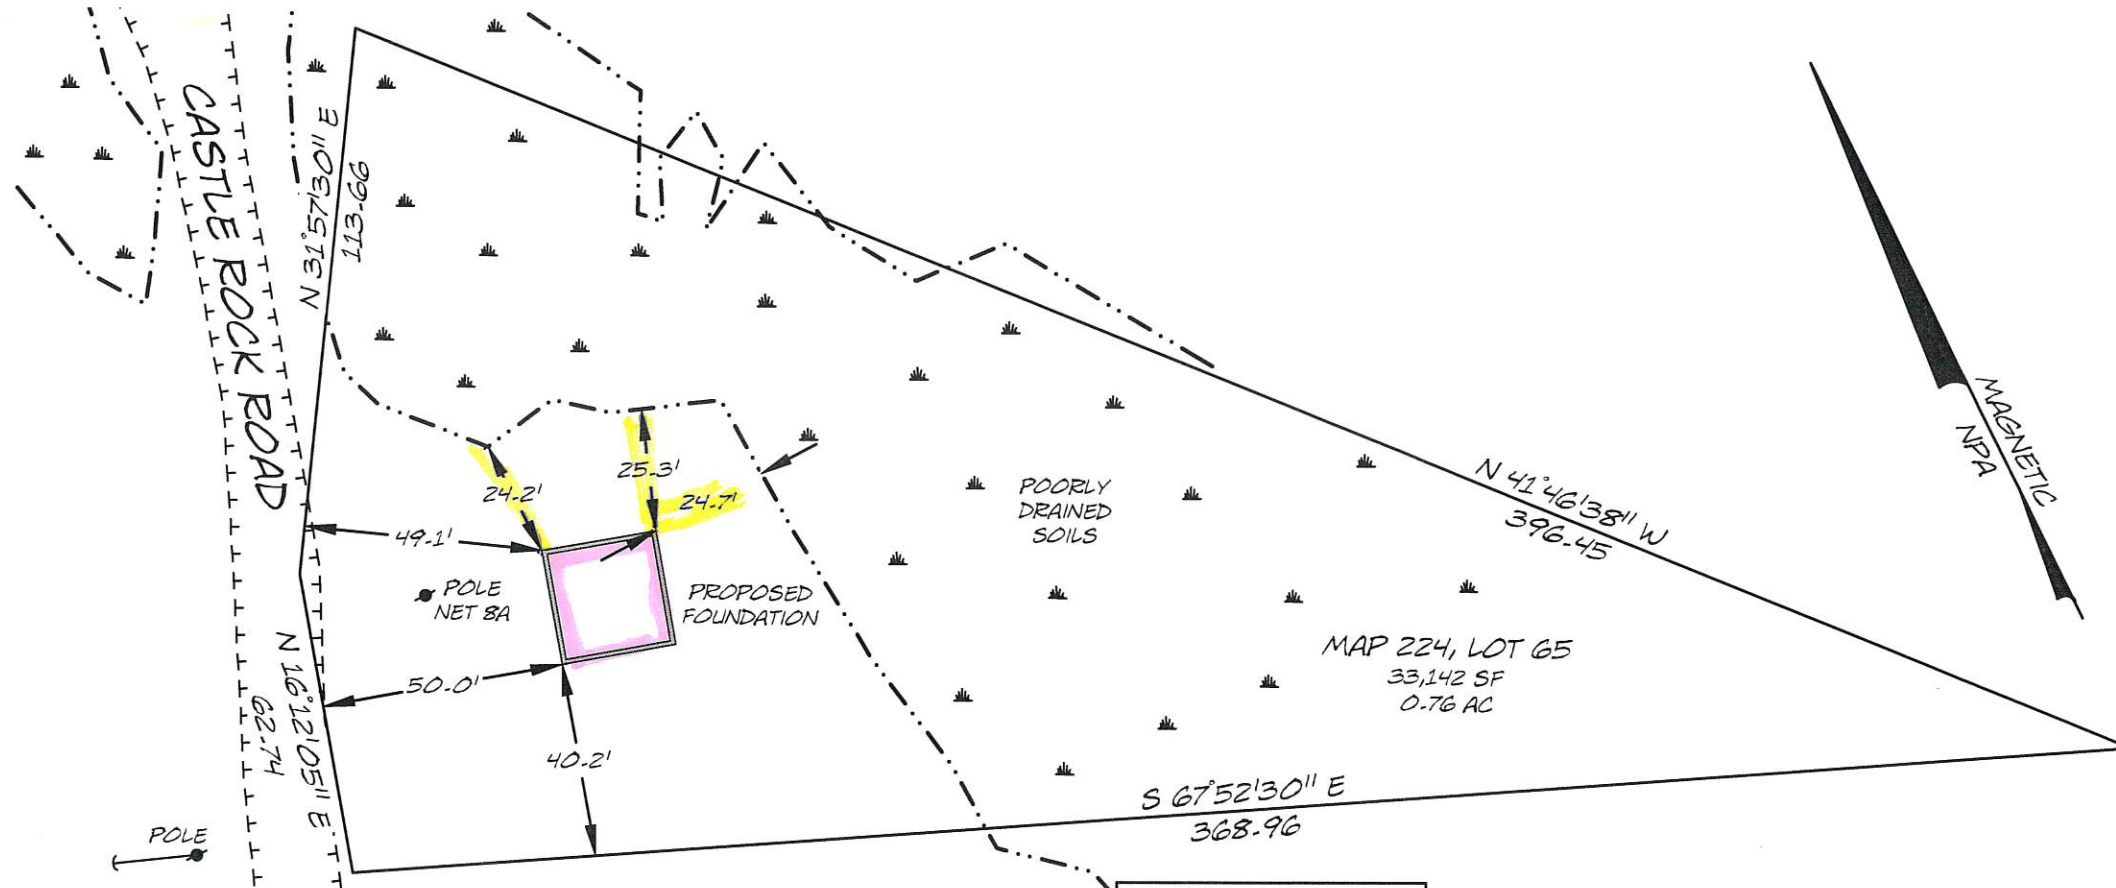

ZONE: (GR) GENERAL RESIDENTIAL
 SETBACKS: FY = 40', SY = 30', RY = 30', WETLANDS = 50'

REFERENCE PLAN:
 "J.P. GUENETTE DEVELOPMENT, BARRINGTON, NEW HAMPSHIRE."
 SCRD POCKET 13, FOLDER 1, PLAN 2

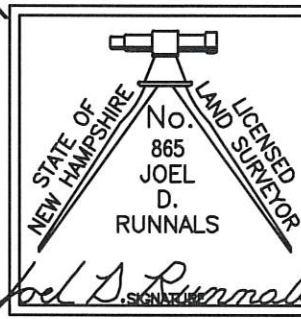

NORWAY PLAINS ASSOCIATES, INC.
 LAND SURVEYORS - CIVIL ENGINEERS
 P.O. Box 249, Rochester, N.H. 03867
 TELEPHONE (603) 335-3948

FN: 496
 JN: 18261
 DWG: 18261 FL-3

DATE: 10/26/2022
 SCALE: 1" = 40'